



	PLOTS 867,868,709	$117+125+521=763\text{m}^2$
	ROOM 01	21m^2
	ROOM 02	21m^2
	ROOM 03	24m^2
	ROOM 04	21m^2
	ROOM 05	27m^2
	ROOM 06	21m^2
	ROOM 07	21m^2
	ROOM 08	45m^2
	ROOM 09	21m^2
	ROOM 10	21m^2
	ROOM 11	45m^2
	COVERED AREA ROOM'S 06	8m^2
	COVERED AREA ROOM'S 07	8m^2
	COVERED AREA ROOM'S 09	8m^2
	COVERED AREA ROOM'S 10	8m^2
	KITCHEN AREA	28m^2
	DINING AREA	56m^2
	RECEPTION AREA	37m^2
	LIVING AREA	44m^2
	CAVA AREA	14m^2
	HOTEL'S COMMUNAL AREA	$39+11+41+29+36+29=185\text{m}^2$
	VISITORS AREA	36m^2
	STAFF AREA	18m^2
	POOL	21m^2
	BAR	12m^2
	GARDEN SITTING AREA	181m^2
	EXTERNAL AREA	$56+86=142\text{m}^2$
	HOTEL'S SECONDARY SPACES	$3+6=9\text{m}^2$
	KITCHEN'S SECONDARY SPACES	$20+2=22\text{m}^2$

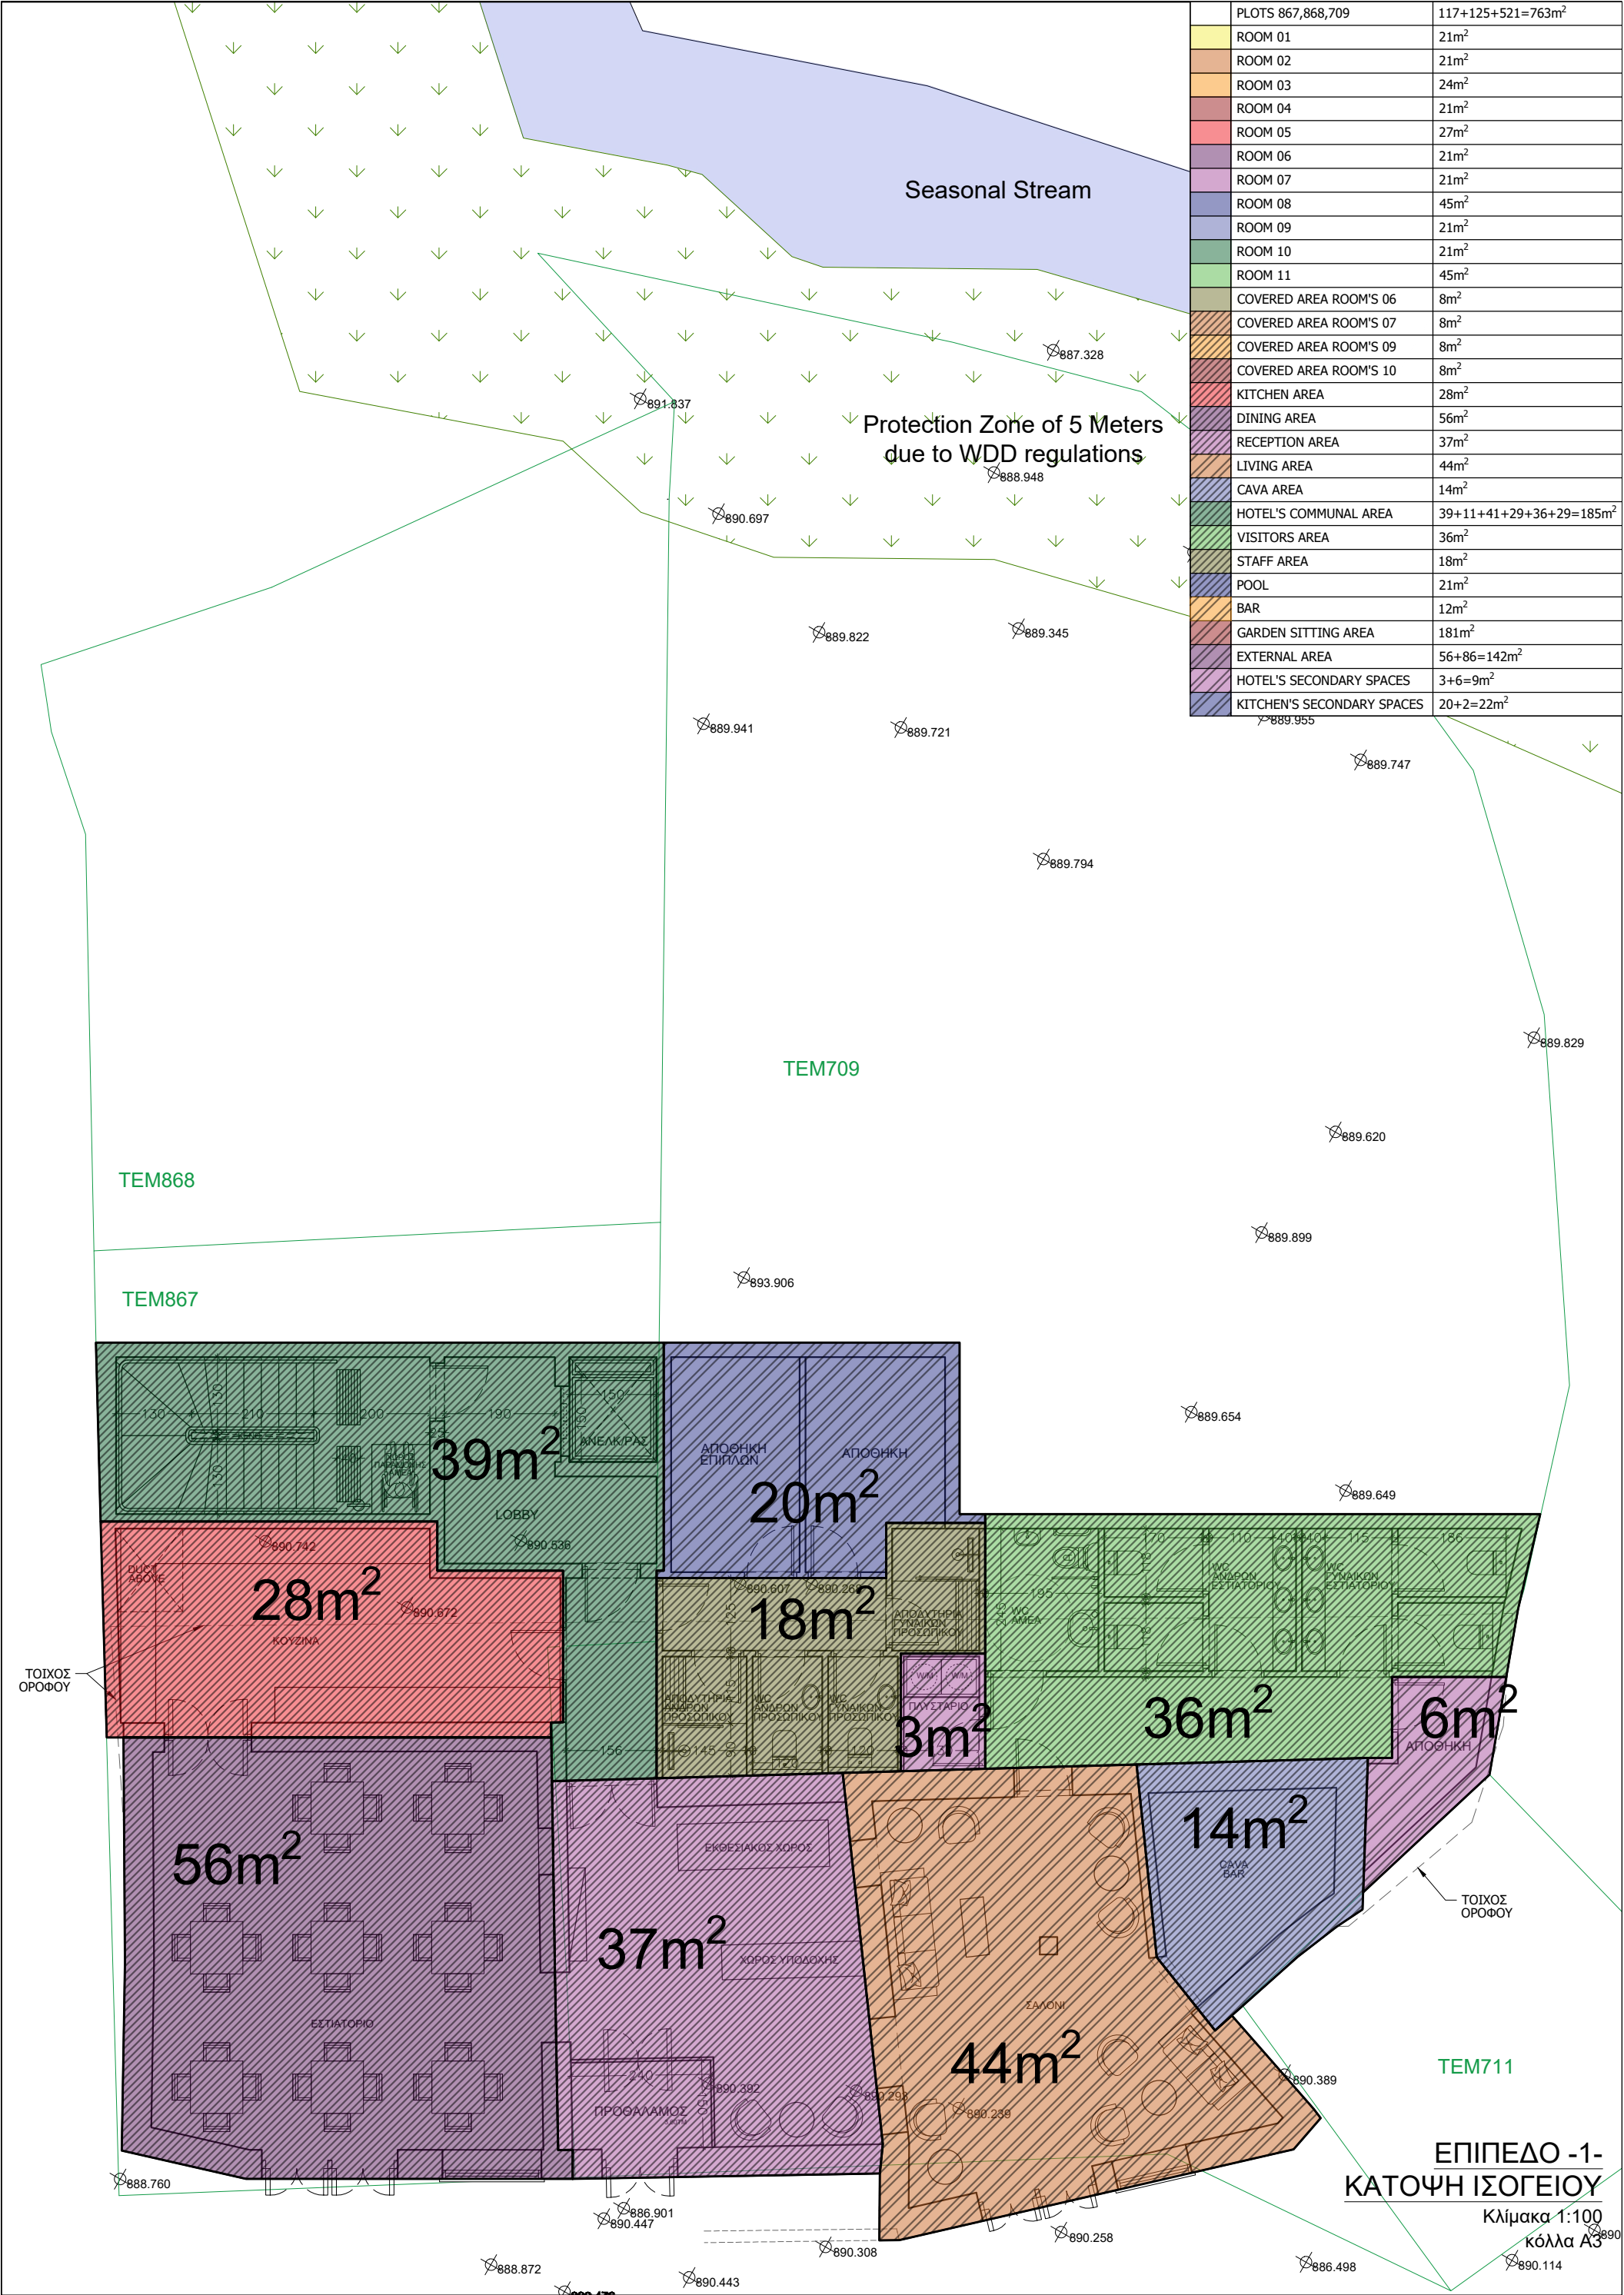

PLOTS 867,868,709	117+125+521=763m ²
ROOM 01	21m ²
ROOM 02	21m ²
ROOM 03	24m ²
ROOM 04	21m ²
ROOM 05	27m ²
ROOM 06	21m ²
ROOM 07	21m ²
ROOM 08	45m ²
ROOM 09	21m ²
ROOM 10	21m ²
ROOM 11	45m ²
COVERED AREA ROOM'S 06	8m ²
COVERED AREA ROOM'S 07	8m ²
COVERED AREA ROOM'S 09	8m ²
COVERED AREA ROOM'S 10	8m ²
KITCHEN AREA	28m ²
DINING AREA	56m ²
RECEPTION AREA	37m ²
LIVING AREA	44m ²
CAVA AREA	14m ²
HOTEL'S COMMUNAL AREA	39+11+41+29+36+29=185m ²
VISITORS AREA	36m ²
STAFF AREA	18m ²
POOL	21m ²
BAR	12m ²
GARDEN SITTING AREA	181m ²
EXTERNAL AREA	56+86=142m ²
HOTEL'S SECONDARY SPACES	3+6=9m ²
KITCHEN'S SECONDARY SPACES	20+2=22m ²

ΕΠΙΠΕΔΟ -1-
ΚΑΤΟΨΗ ΙΣΟΓΕΙΟΥ
Κλίμακα 1:100
κόλλα Α3

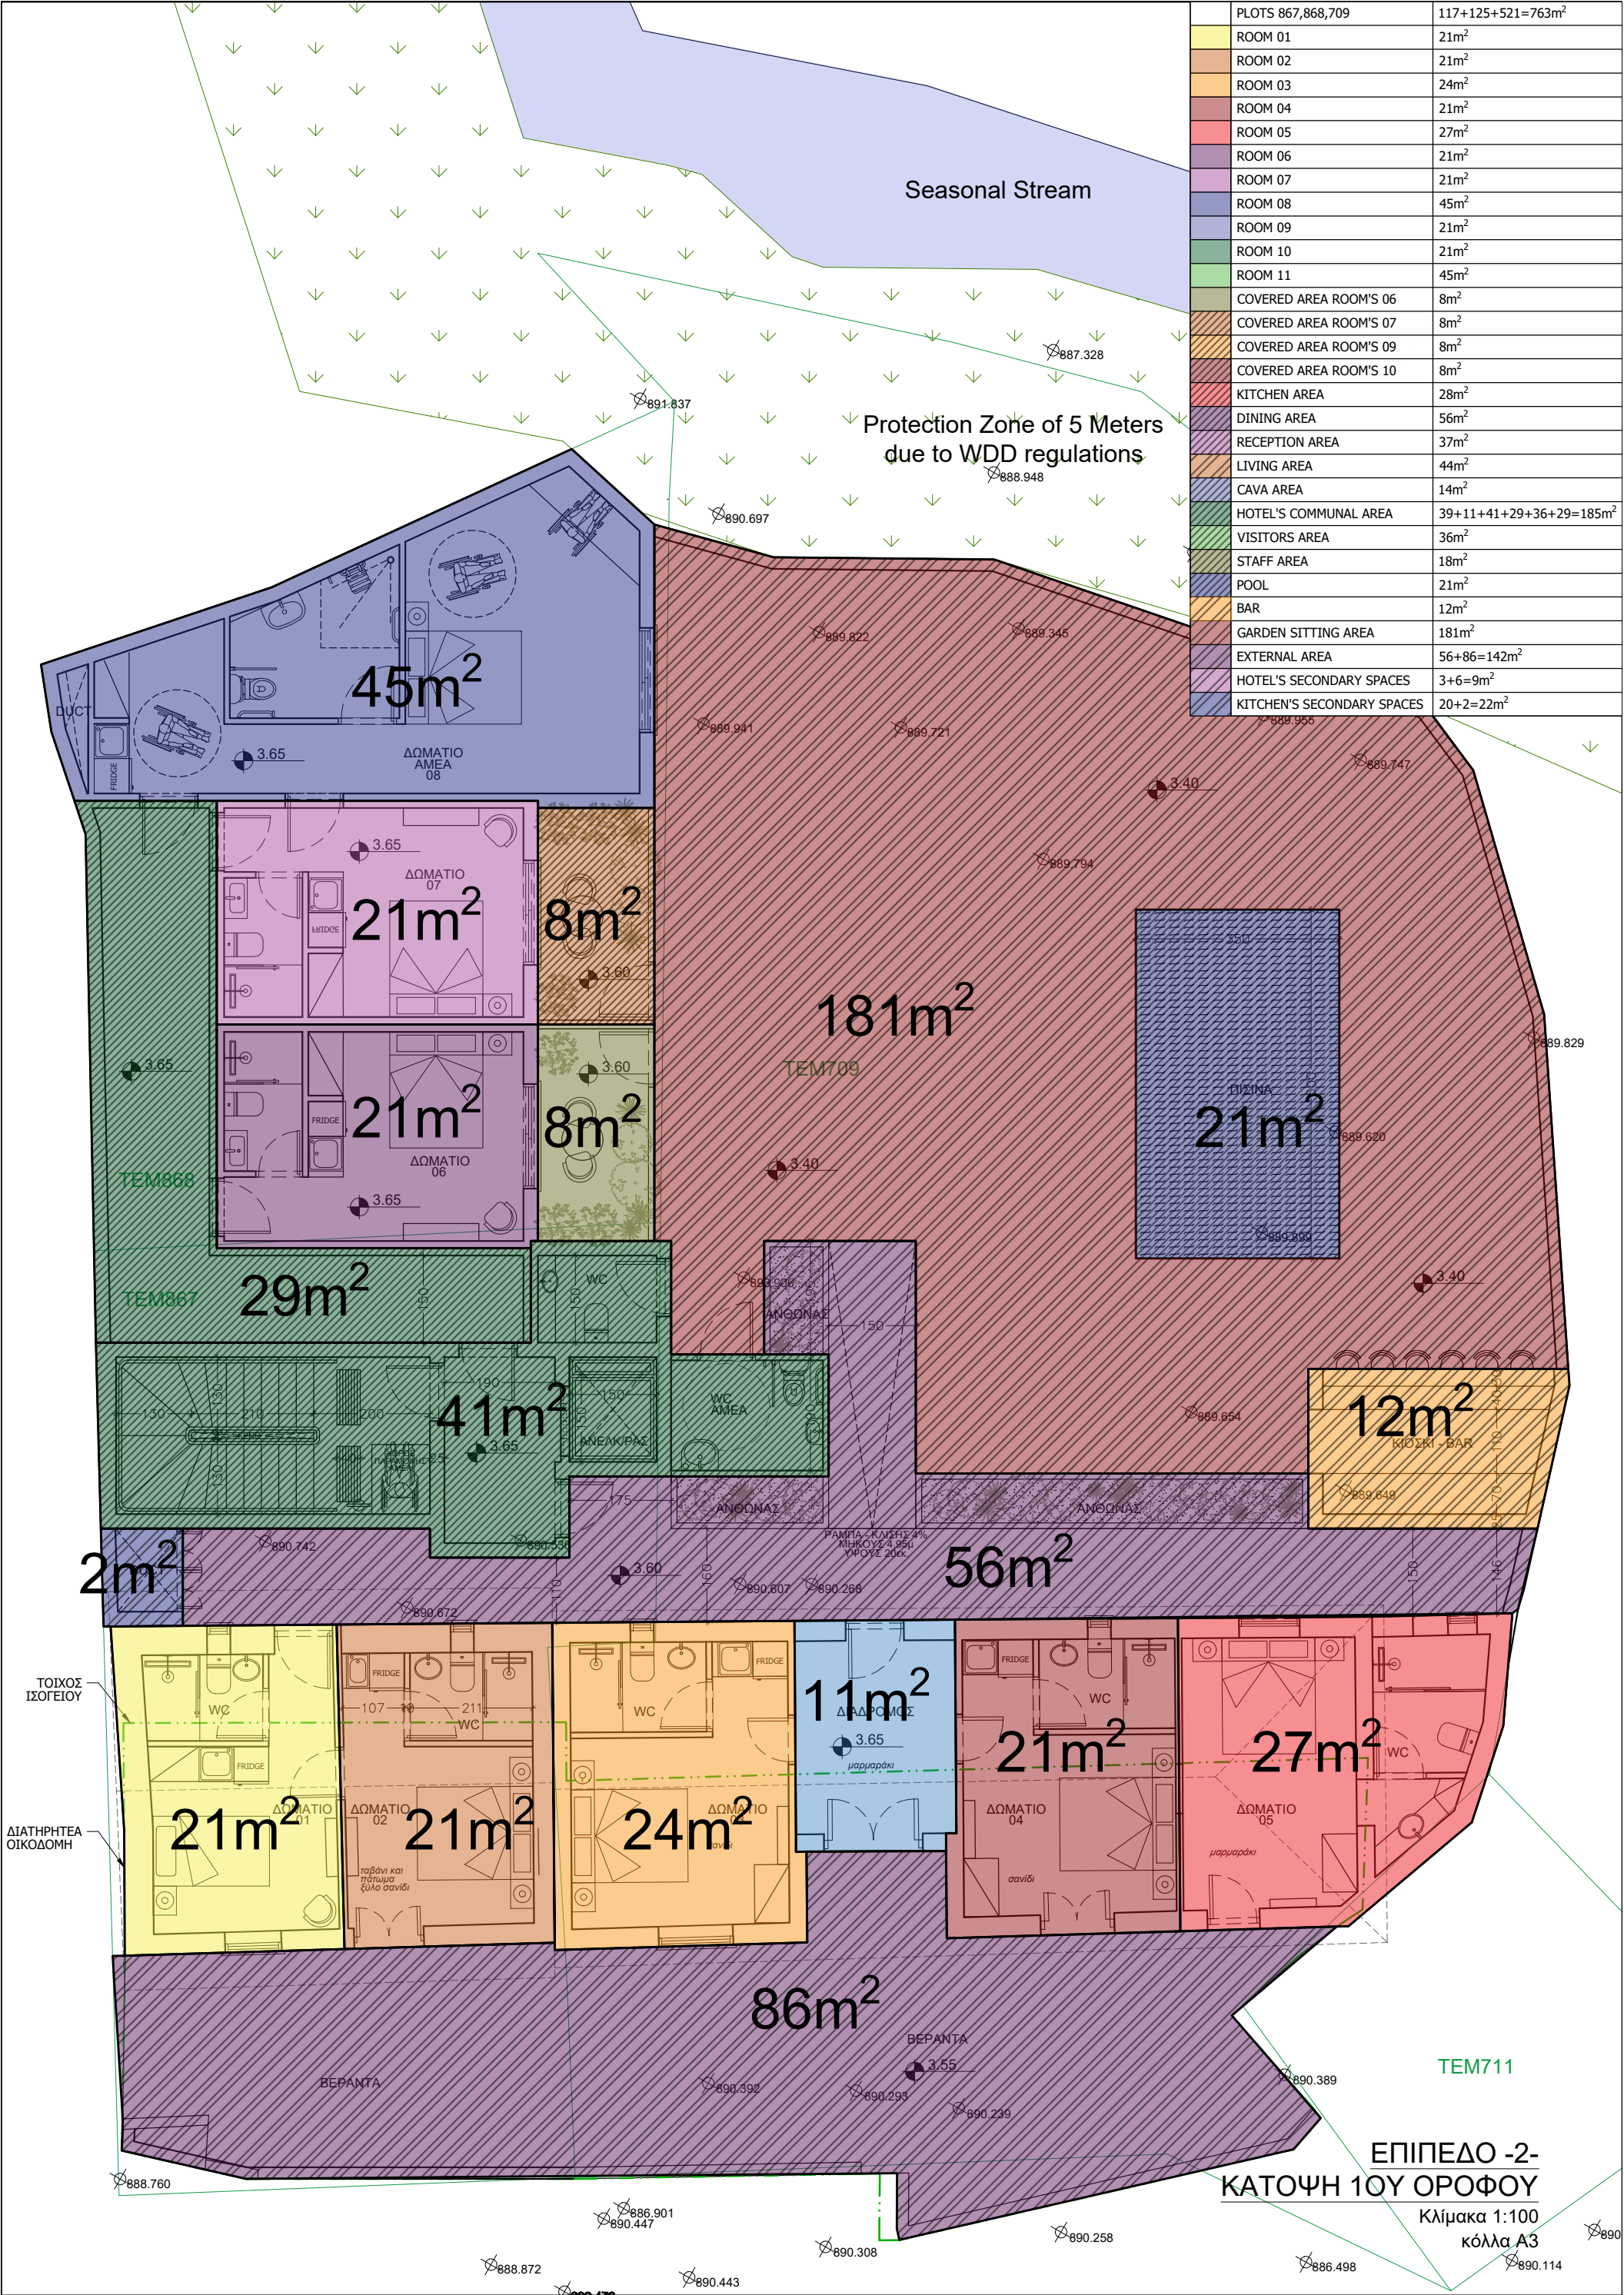

PLOTS 867,868,709	117+125+521=763m ²
ROOM 01	21m ²
ROOM 02	21m ²
ROOM 03	24m ²
ROOM 04	21m ²
ROOM 05	27m ²
ROOM 06	21m ²
ROOM 07	21m ²
ROOM 08	45m ²
ROOM 09	21m ²
ROOM 10	21m ²
ROOM 11	45m ²
COVERED AREA ROOM'S 06	8m ²
COVERED AREA ROOM'S 07	8m ²
COVERED AREA ROOM'S 09	8m ²
COVERED AREA ROOM'S 10	8m ²
KITCHEN AREA	28m ²
DINING AREA	56m ²
RECEPTION AREA	37m ²
LIVING AREA	44m ²
CAVA AREA	14m ²
HOTEL'S COMMUNAL AREA	39+11+41+29+36+29=185m ²
VISITORS AREA	36m ²
STAFF AREA	18m ²
POOL	21m ²
BAR	12m ²
GARDEN SITTING AREA	181m ²
EXTERNAL AREA	56+86=142m ²
HOTEL'S SECONDARY SPACES	3+6=9m ²
KITCHEN'S SECONDARY SPACES	20+2=22m ²

ΕΠΙΠΕΔΟ -2-
ΚΑΤΟΨΗ 1ΟΥ ΟΡΟΦΟΥ
Κλίμακα 1:100
κόλλα Α3

